

Figure 9.1
SECONDARY ROAD BOUNDARIES

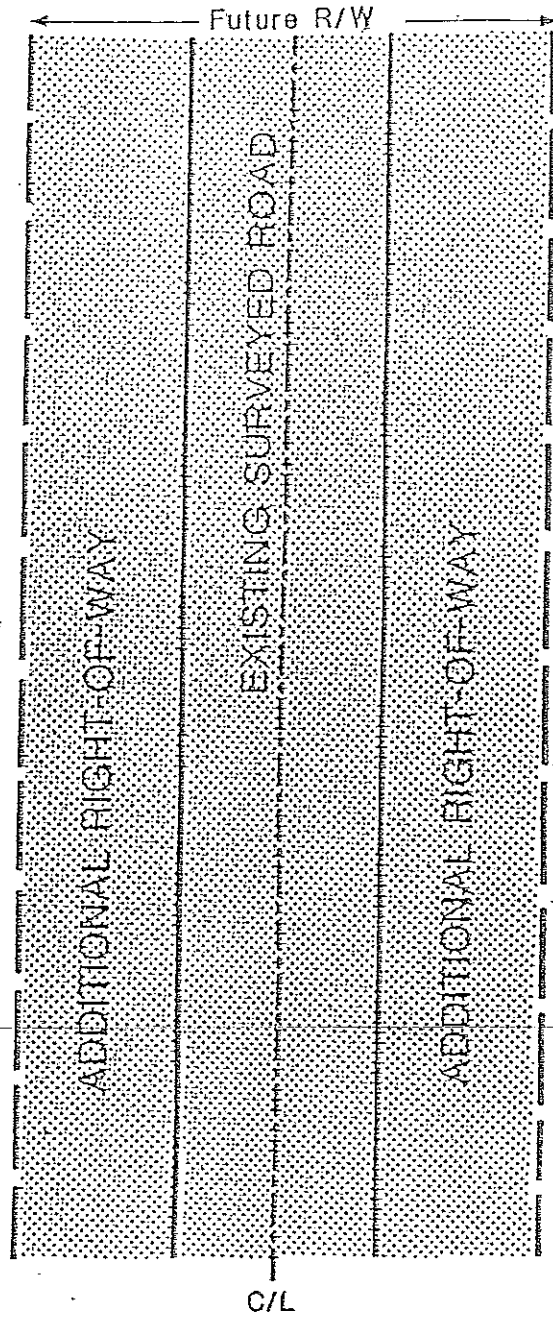


Figure 9.2
 INTERSECTION BETWEEN SECONDARY AND RURAL ROADS

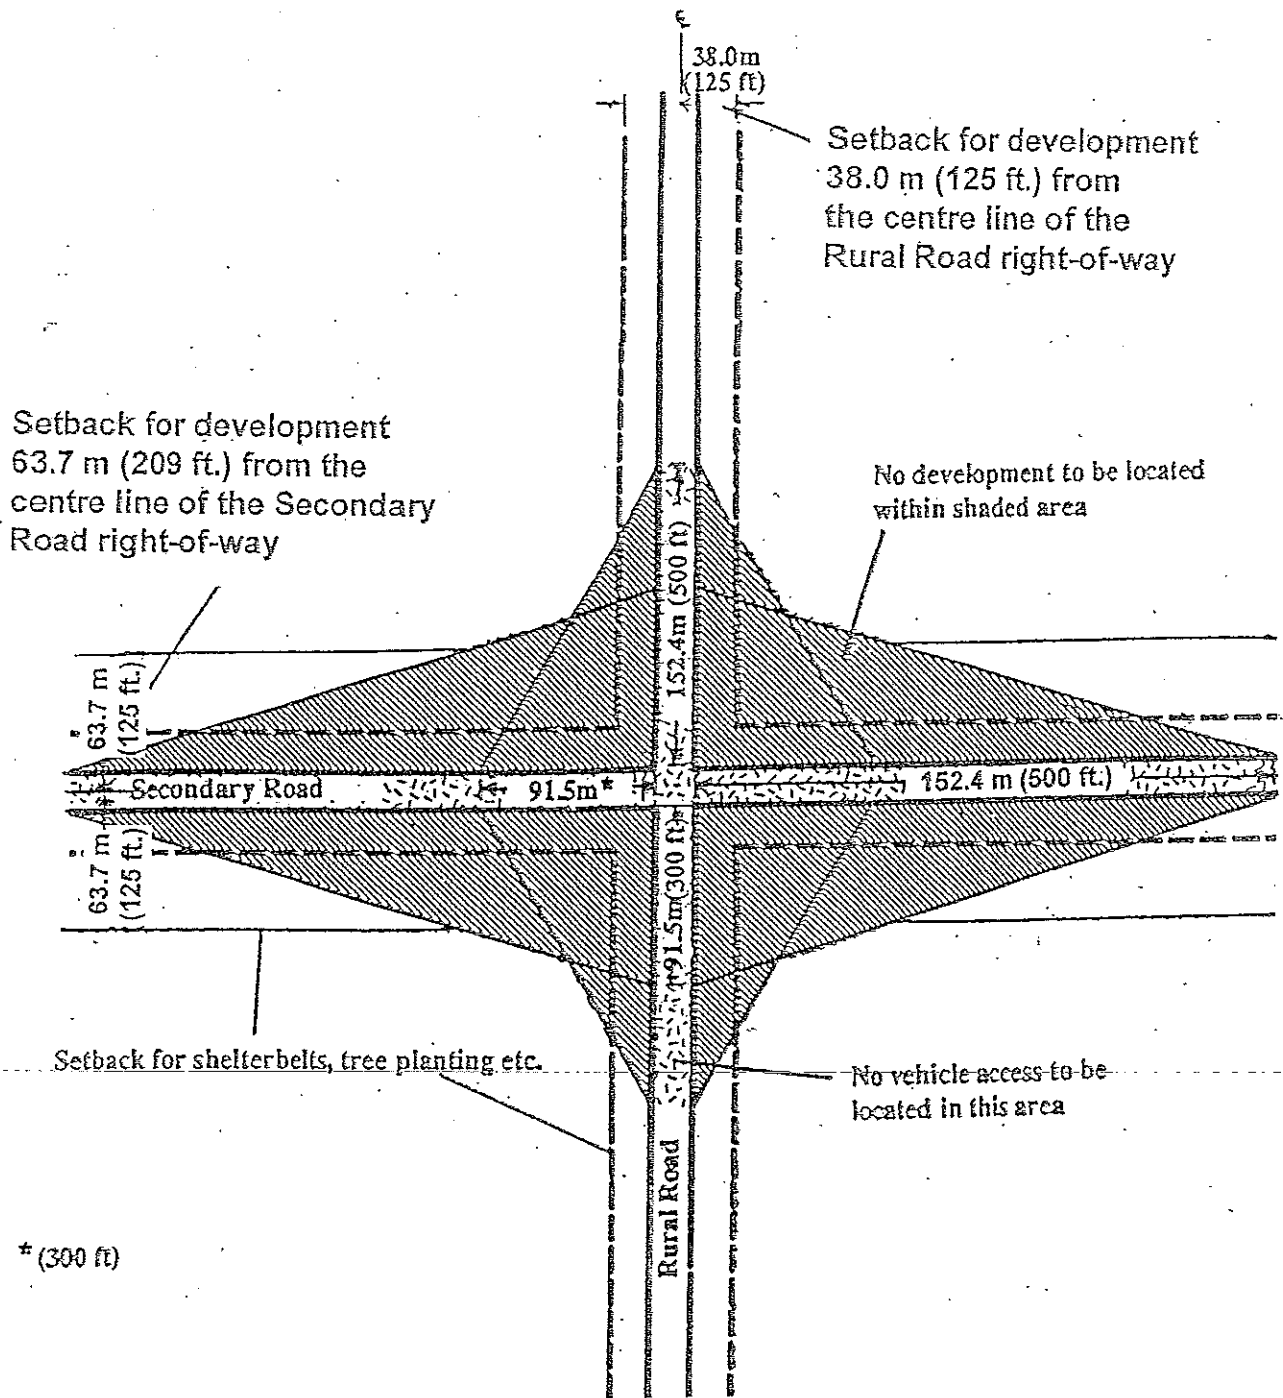


Figure 9.3
 INTERSECTION BETWEEN TWO SECONDARY ROADS

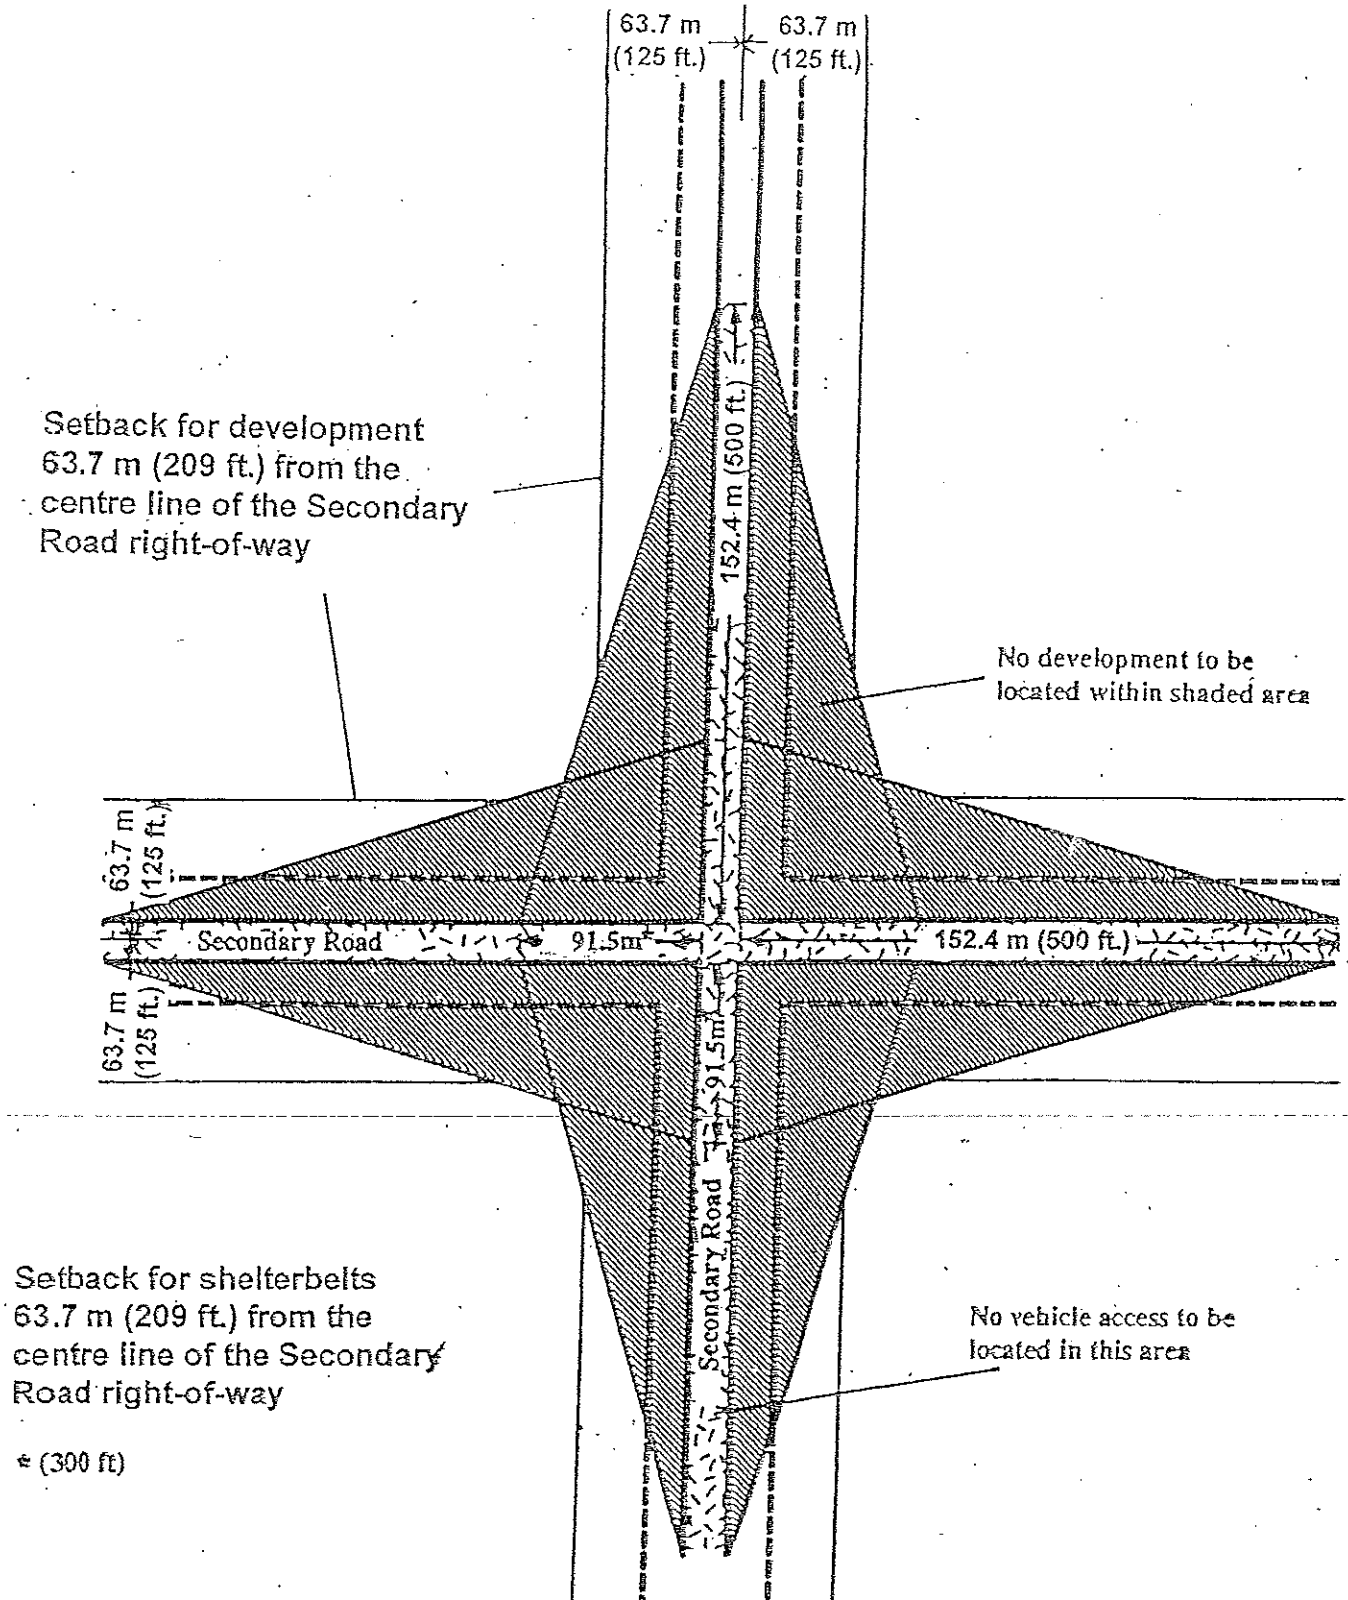


Figure 9.4
 DEGREE OF CURVATURE GREATER THAN 20 DEGREES

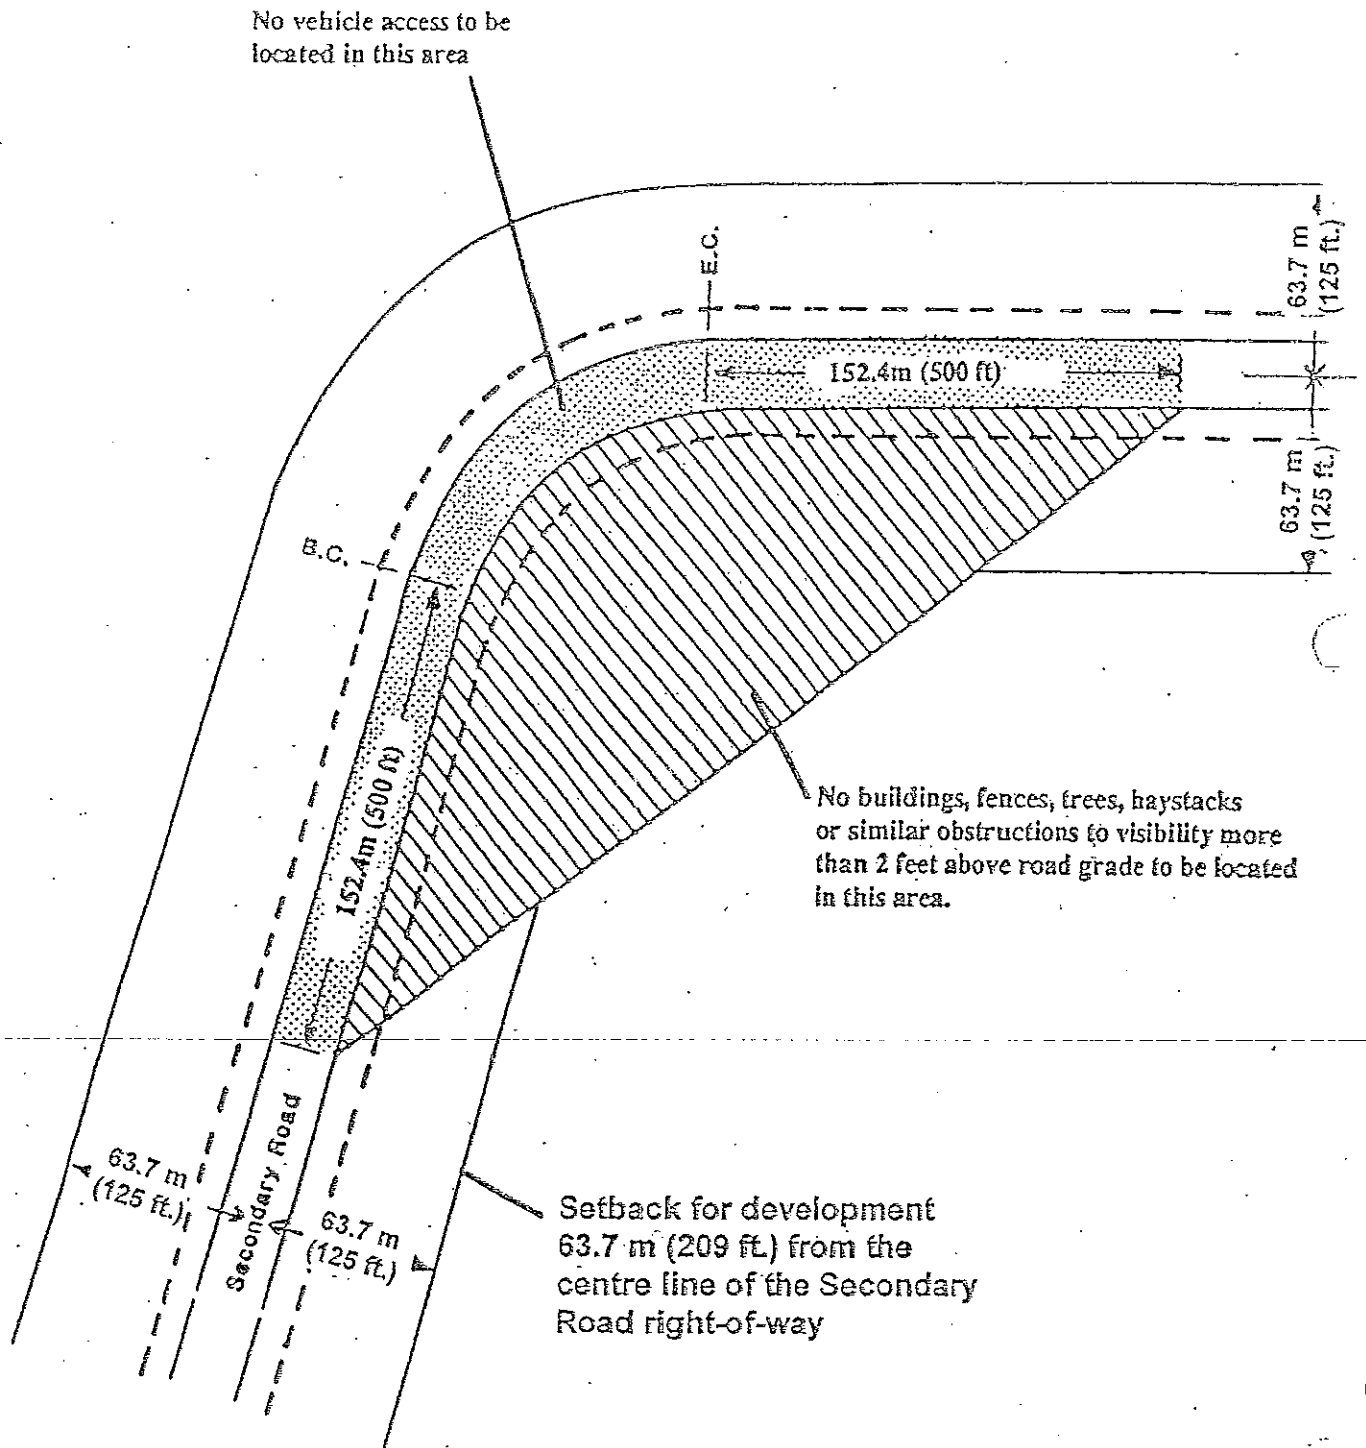


Figure 9.5
LOCATION OF BUILDINGS AT RURAL ROAD INTERSECTIONS

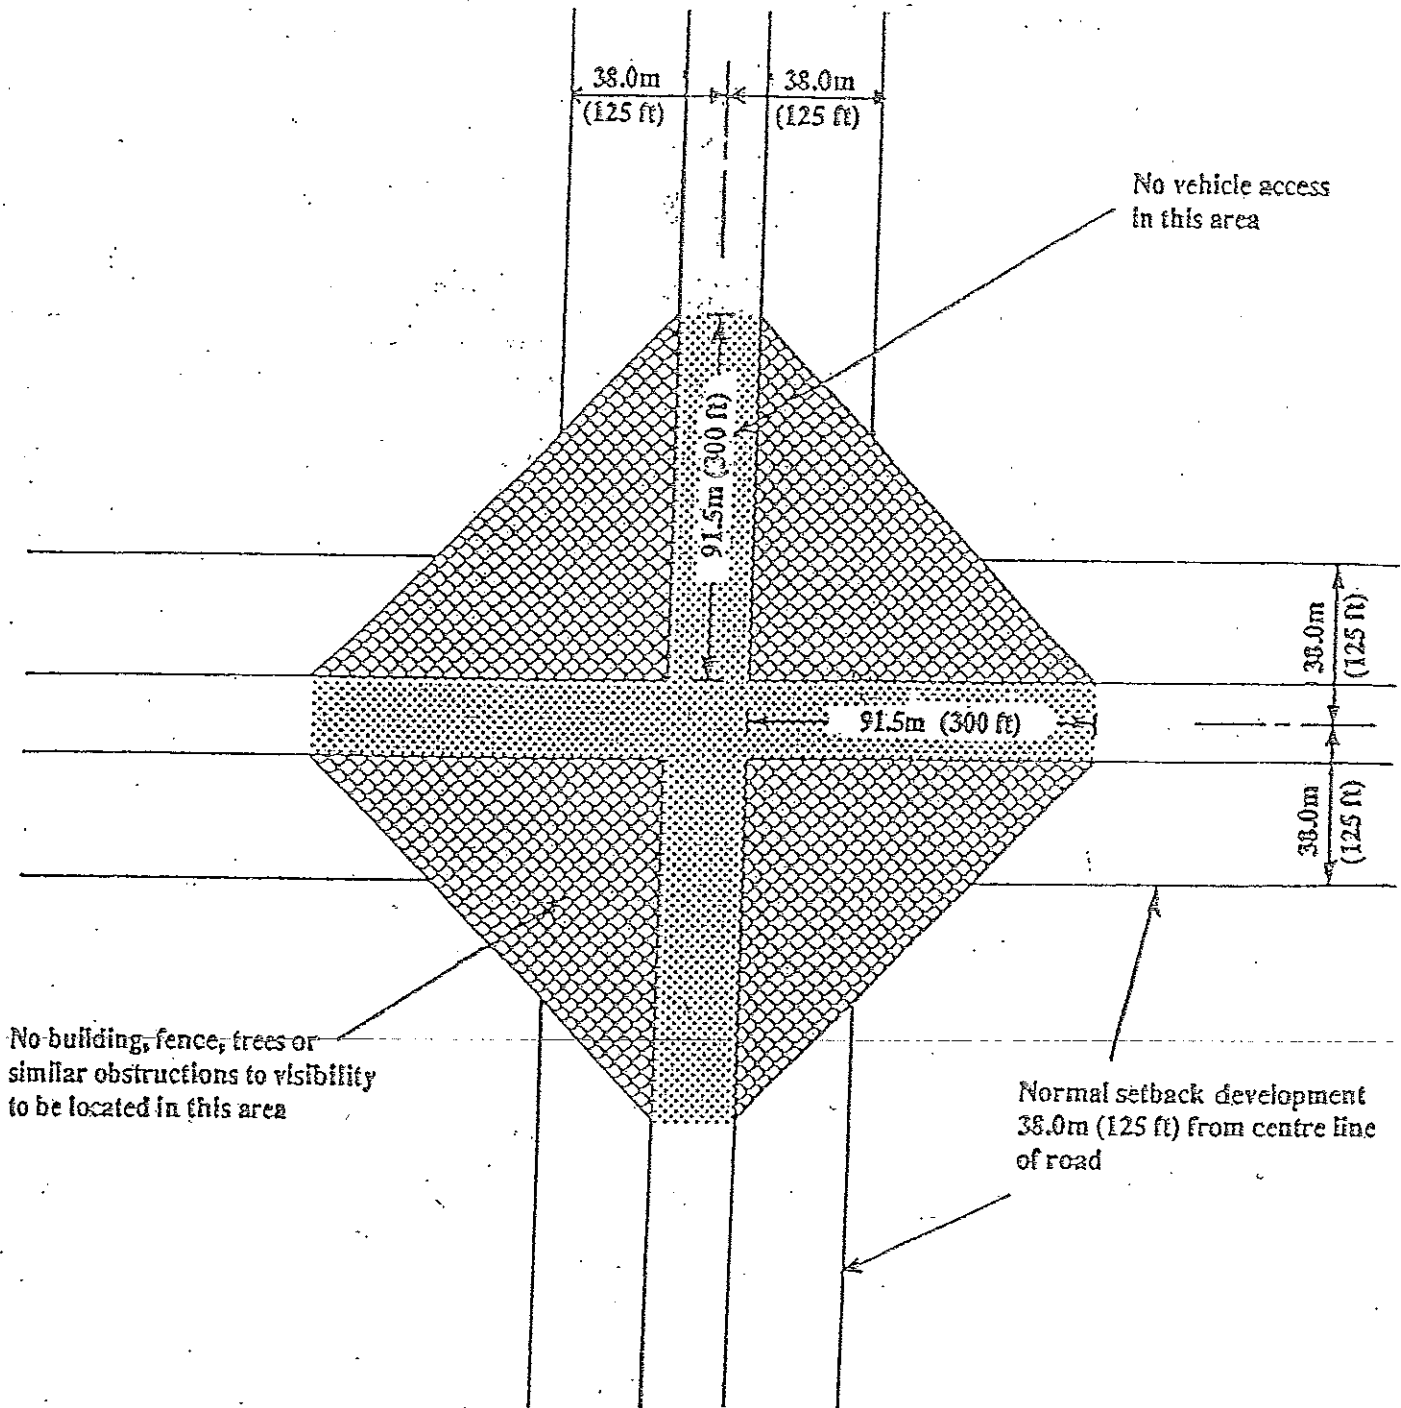


Figure 9.6

INTERSECTION BETWEEN RURAL ROADS AND INTERNAL ROADS

